


REVISIONS

Lots 1 to 11 Divided Per Deed # App 4883/4898 Ch.Sh. 3667
 Lots 34 to 56B per App's. C. Sh. 3975
 Lots 34 to 36 # 24 to 33B Per Deed # App C Sh 4236
 Lot 16 Per B of S. C Sh. 4636

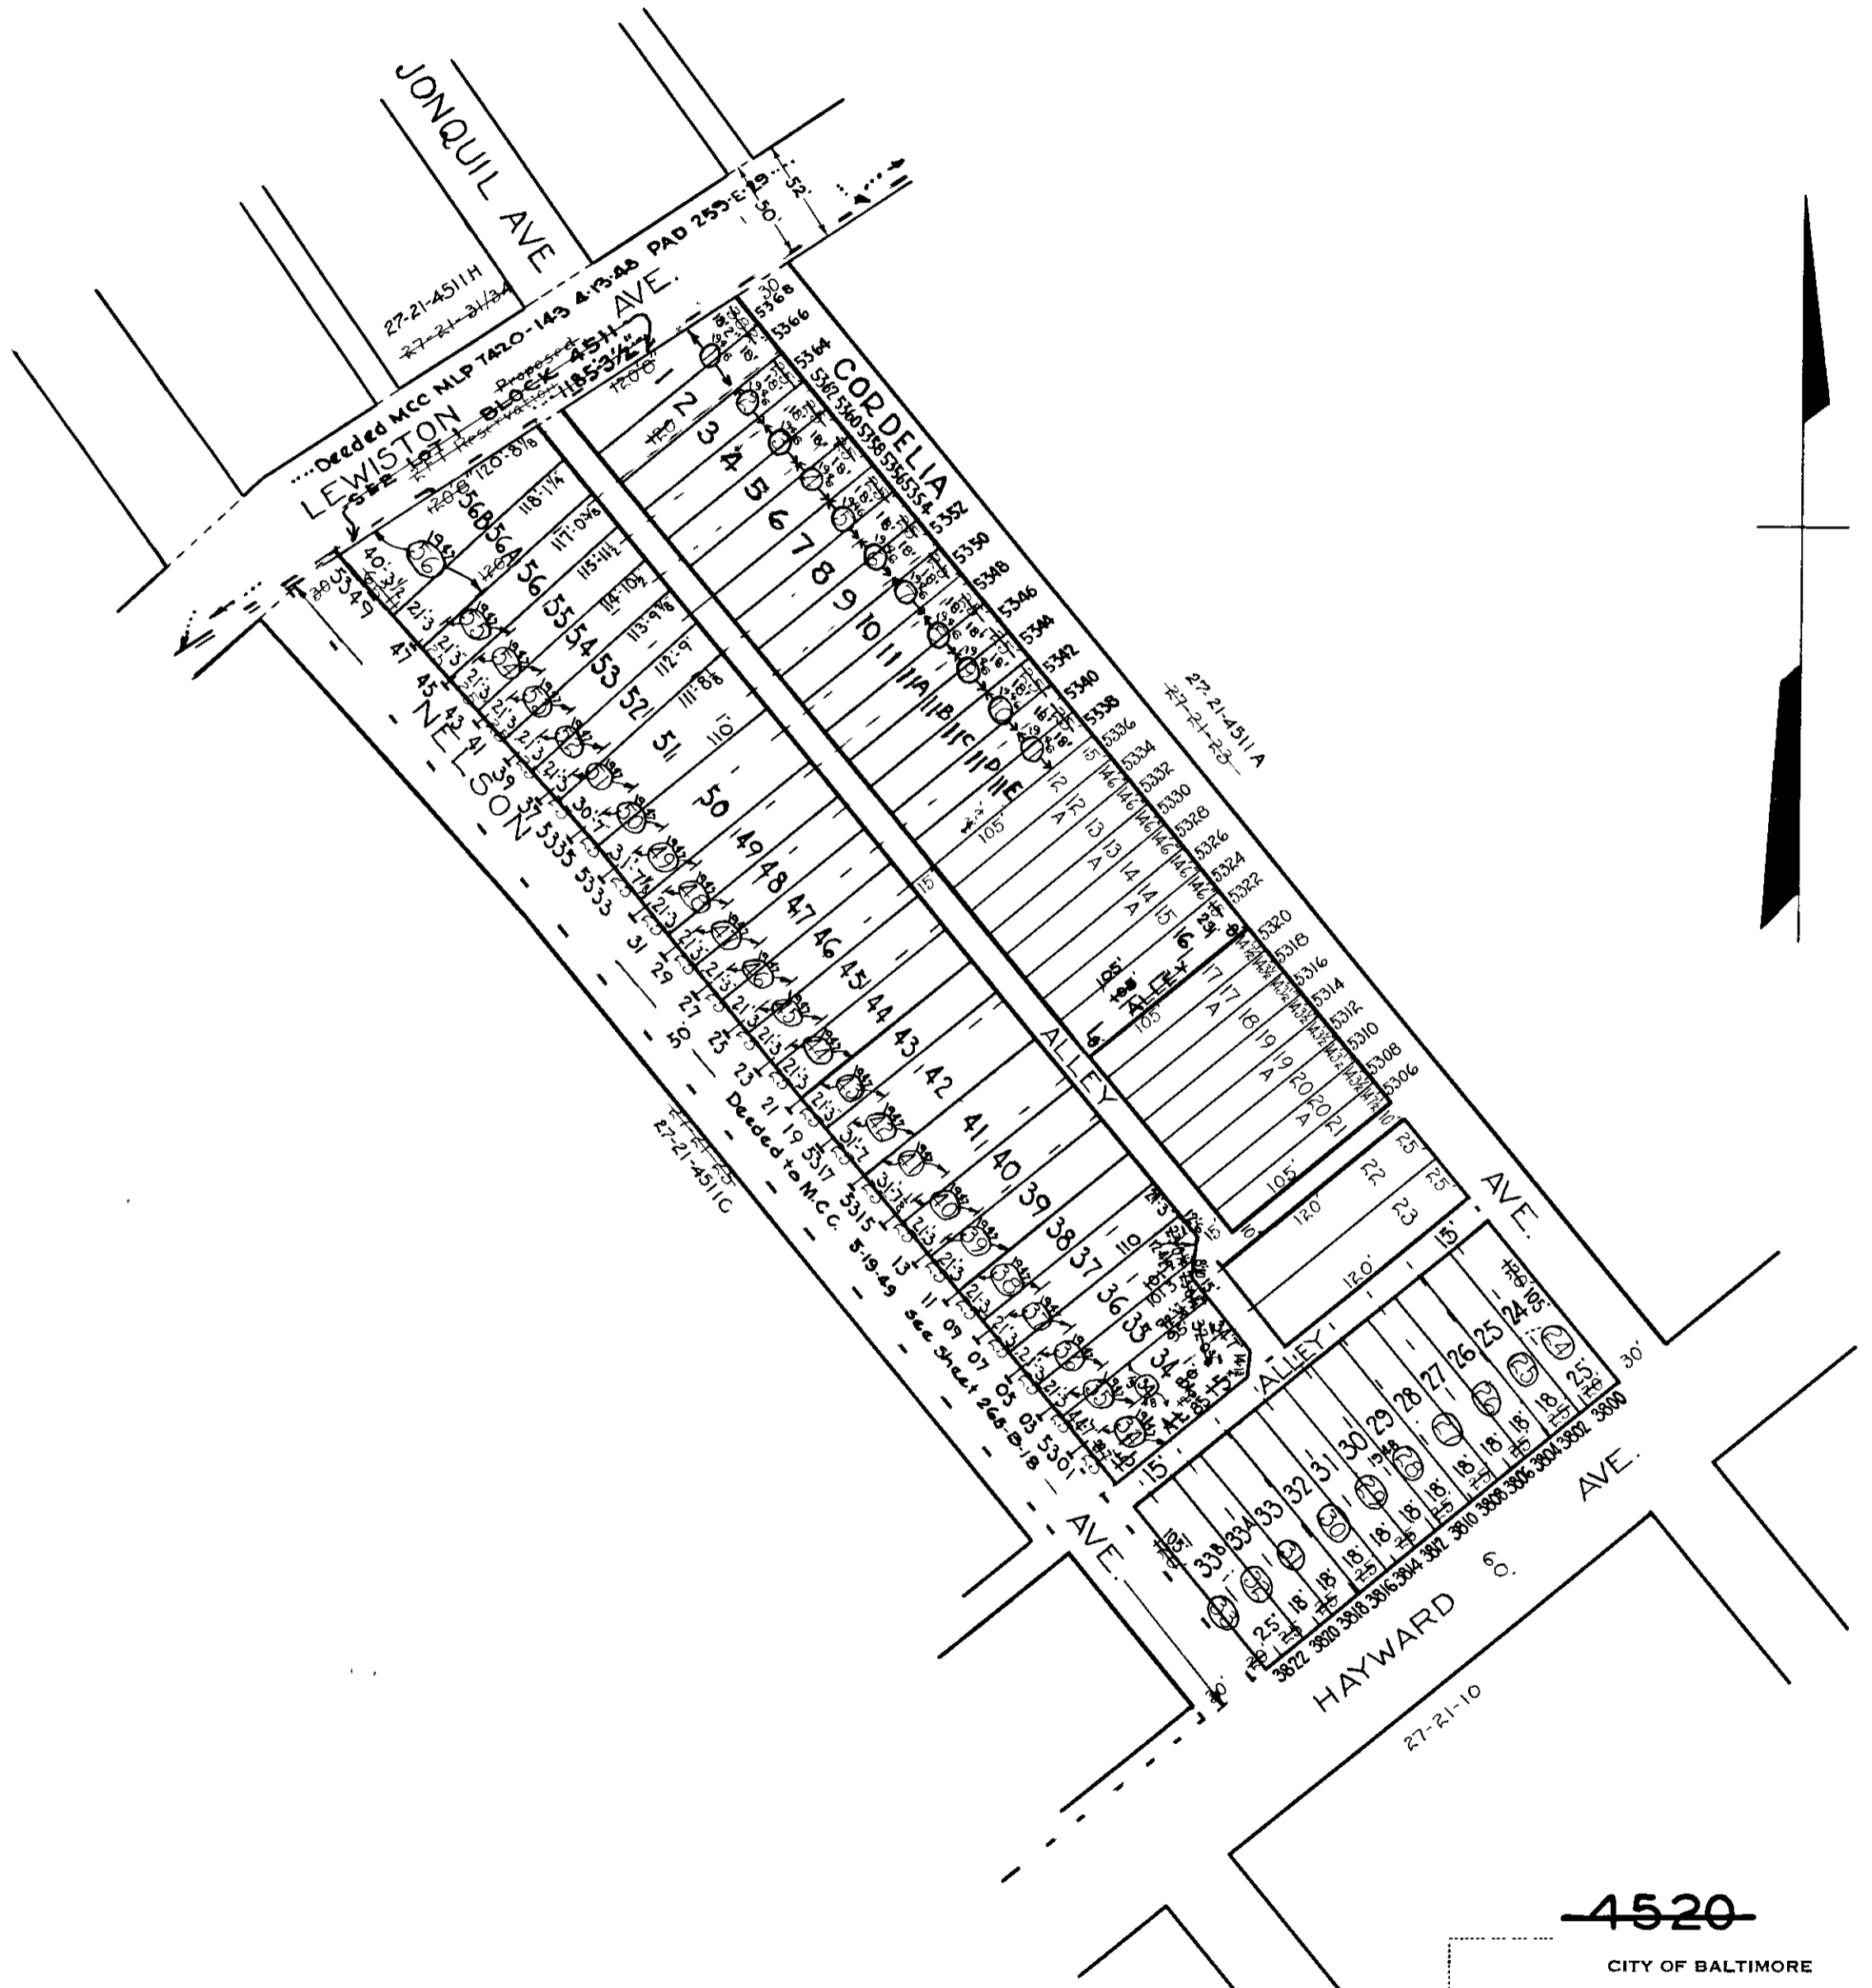

NOTE: BLOCK 27-21-24 FOR 1941

NOTICE
 THIS IS A REAL PROPERTY PLAT AS PROVIDED FOR UNDER ARTICLE 76(d) OF THE CITY CHARTER. IT IS COMPILED FROM TITLE AND OTHER SOURCES AND IS NOT AN AUTHENTIC SURVEY

TRACED BY *G. Bauersfeld*
 LETTERED BY *G. Bauersfeld*
 CHECKED BY

~~4520~~

CITY OF BALTIMORE
 DEPARTMENT OF PUBLIC WORKS
 BUREAU OF PLANS & SURVEYS
 PROPERTY LOCATION DIVISION

WARD 27 SECTION 21
 BLOCK 4511-B

SCALE 1 IN. = 60 FT DATE OCT 1931