


± REVISIONS ±

Block survey (by Lee) for 1936 (Entire Block) Ch. J. No. 899
 Lots 1A, 19, & 25 Cons'd Per App. C. Sh. 6652
 Lot 1A H= N= Corr Per App. C. Sh. 6803A
 Pt. Lot 1A Absorbed in Lot 2 Per Deed C. Sh. 7049
 Lot 20+21 Changed Per P.L.D. C. Sh. 7876^A
 Lots 1A, 24 & 25 Per Deed, C. Sh. 84-300

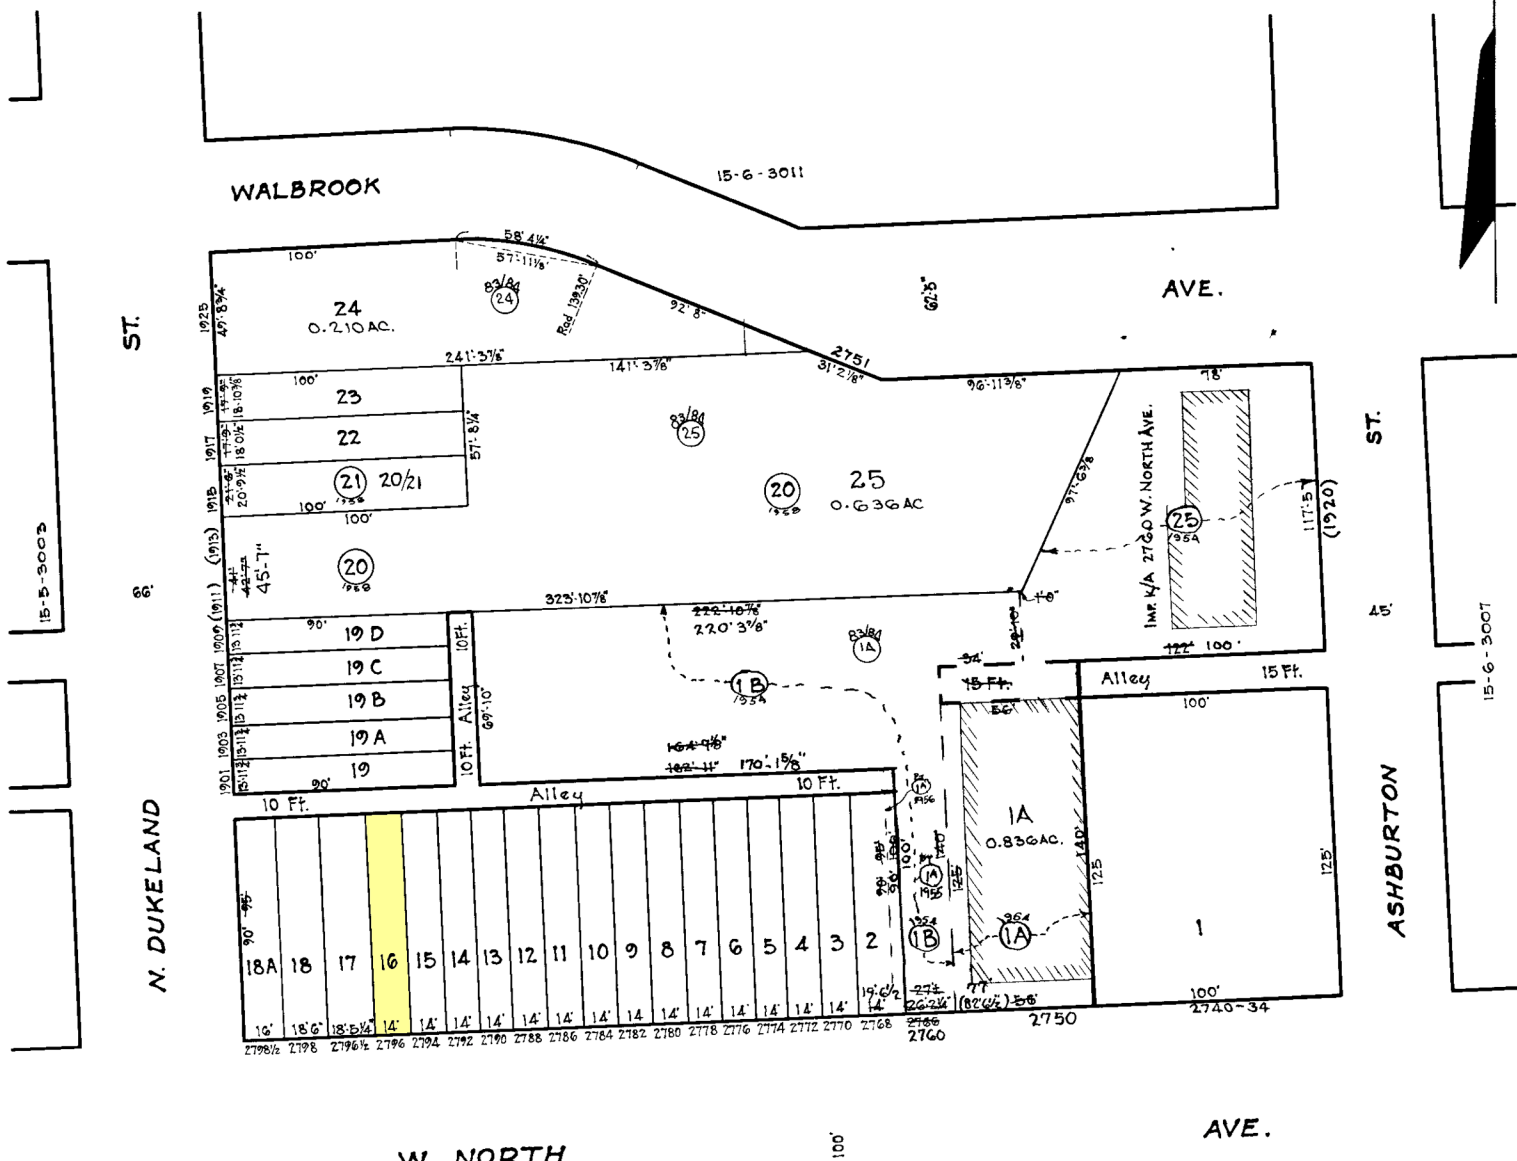

TRACED BY *G.J. Moorehead*
 LETTERED BY *G.J. Moorehead*
 CHECKED BY

NOTICE
 THIS IS A REAL PROPERTY PLAT AS PROVIDED
 FOR UNDER ARTICLE 76(d) OF THE CITY CHARTER
 IT IS COMPILED FROM TITLE AND OTHER
 SOURCES AND IS NOT AN AUTHENTIC SURVEY

CITY OF BALTIMORE
 DEPARTMENT OF PUBLIC WORKS
 BUREAU OF PLANS & SURVEYS
 PROPERTY LOCATION DIVISION
 WARD 15 SECTION 6
 BLOCK 3006
 SCALE 1" = 50'-0" DATE Oct. 1934