


REVISIONS

PLAT REVISED PER APP. CH. SH. 79-018-79-020
 LOTS 3 THRU 14 & 51 CORR. PER DEEDS CH. SH. 83-370 & 83-371

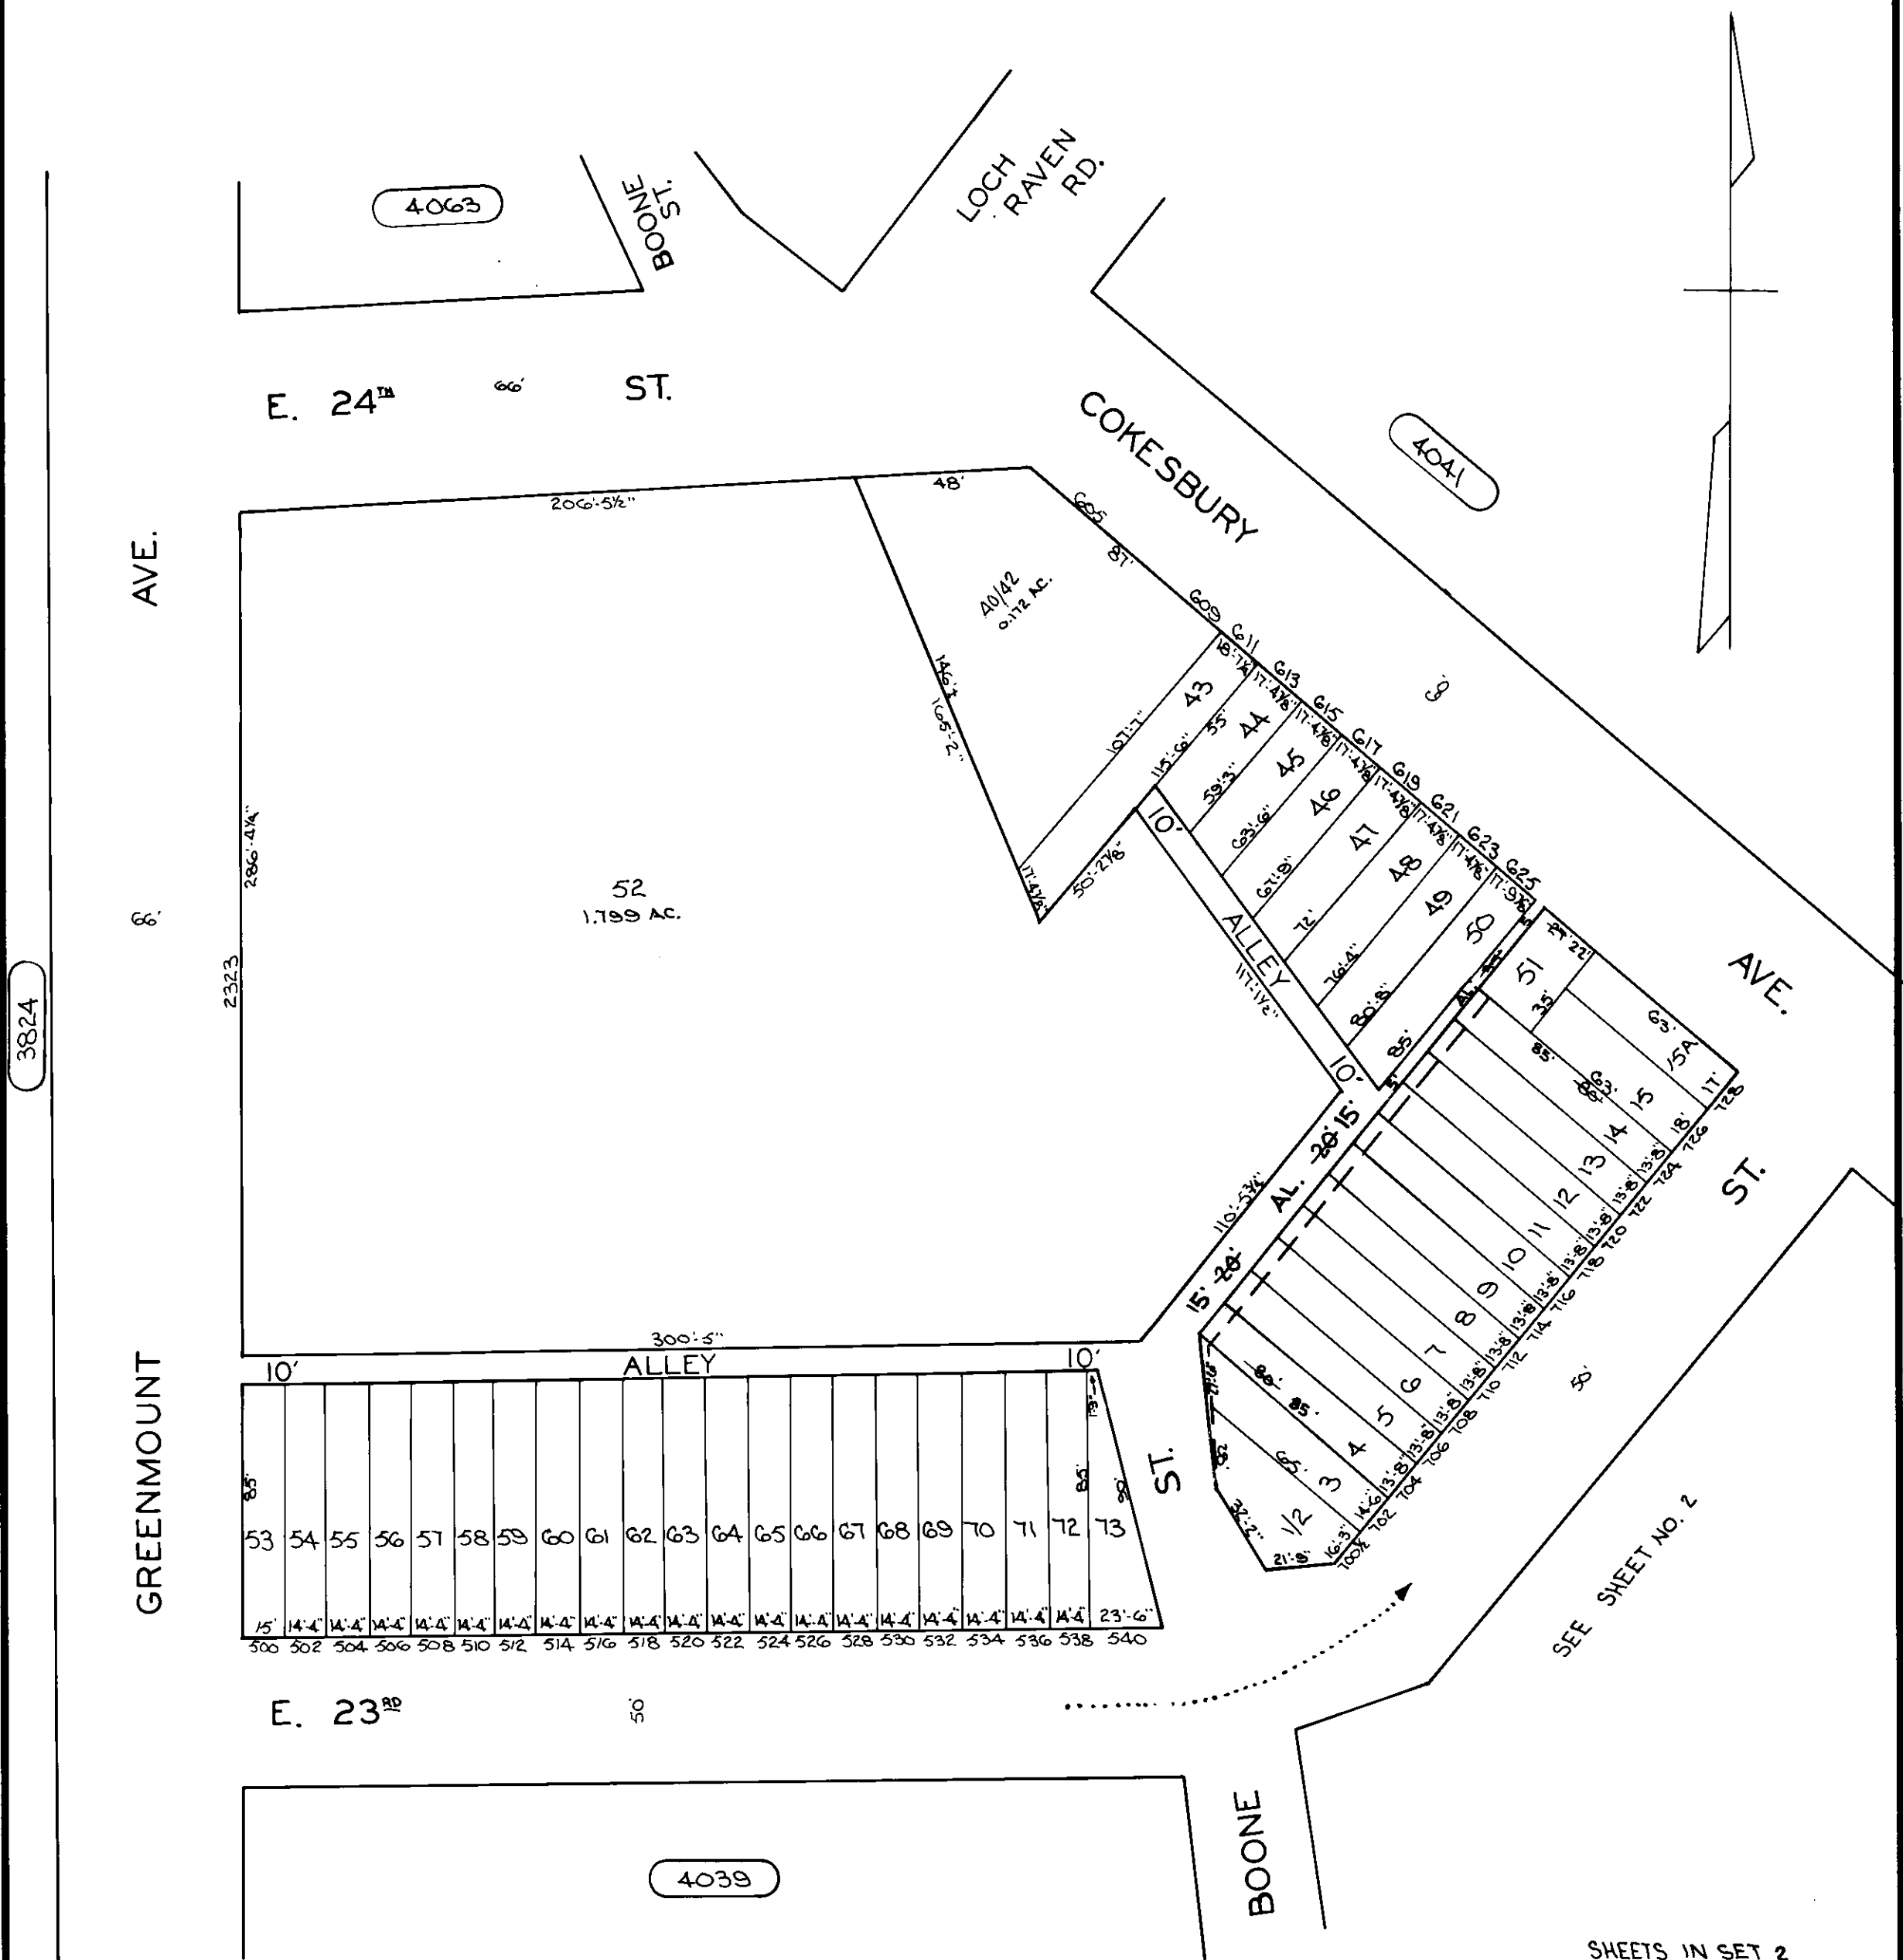

TRACED BY *W.S. Peatty*
 LETTERED BY *W.S. Peatty*
 CHECKED BY

NOTICE
 THIS IS A REAL PROPERTY PLAT AS PROVIDED
 FOR UNDER ARTICLE 76(d) OF THE CITY CHARTER
 IT IS COMPILED FROM TITLE AND OTHER
 SOURCES AND IS NOT AN AUTHENTIC SURVEY.

SHEETS IN SET 2
 SH. NO. 1


CITY OF BALTIMORE
 DEPARTMENT OF PUBLIC WORKS

PROPERTY LOCATION DIVISION
 WARD **9** SECTION **6**
 BLOCK **4024**

SCALE: 1" = 50' DATE: August 1, 1978

REVISIONS

PLAT REVISED PER App. CH. SH. 79-018-79-020

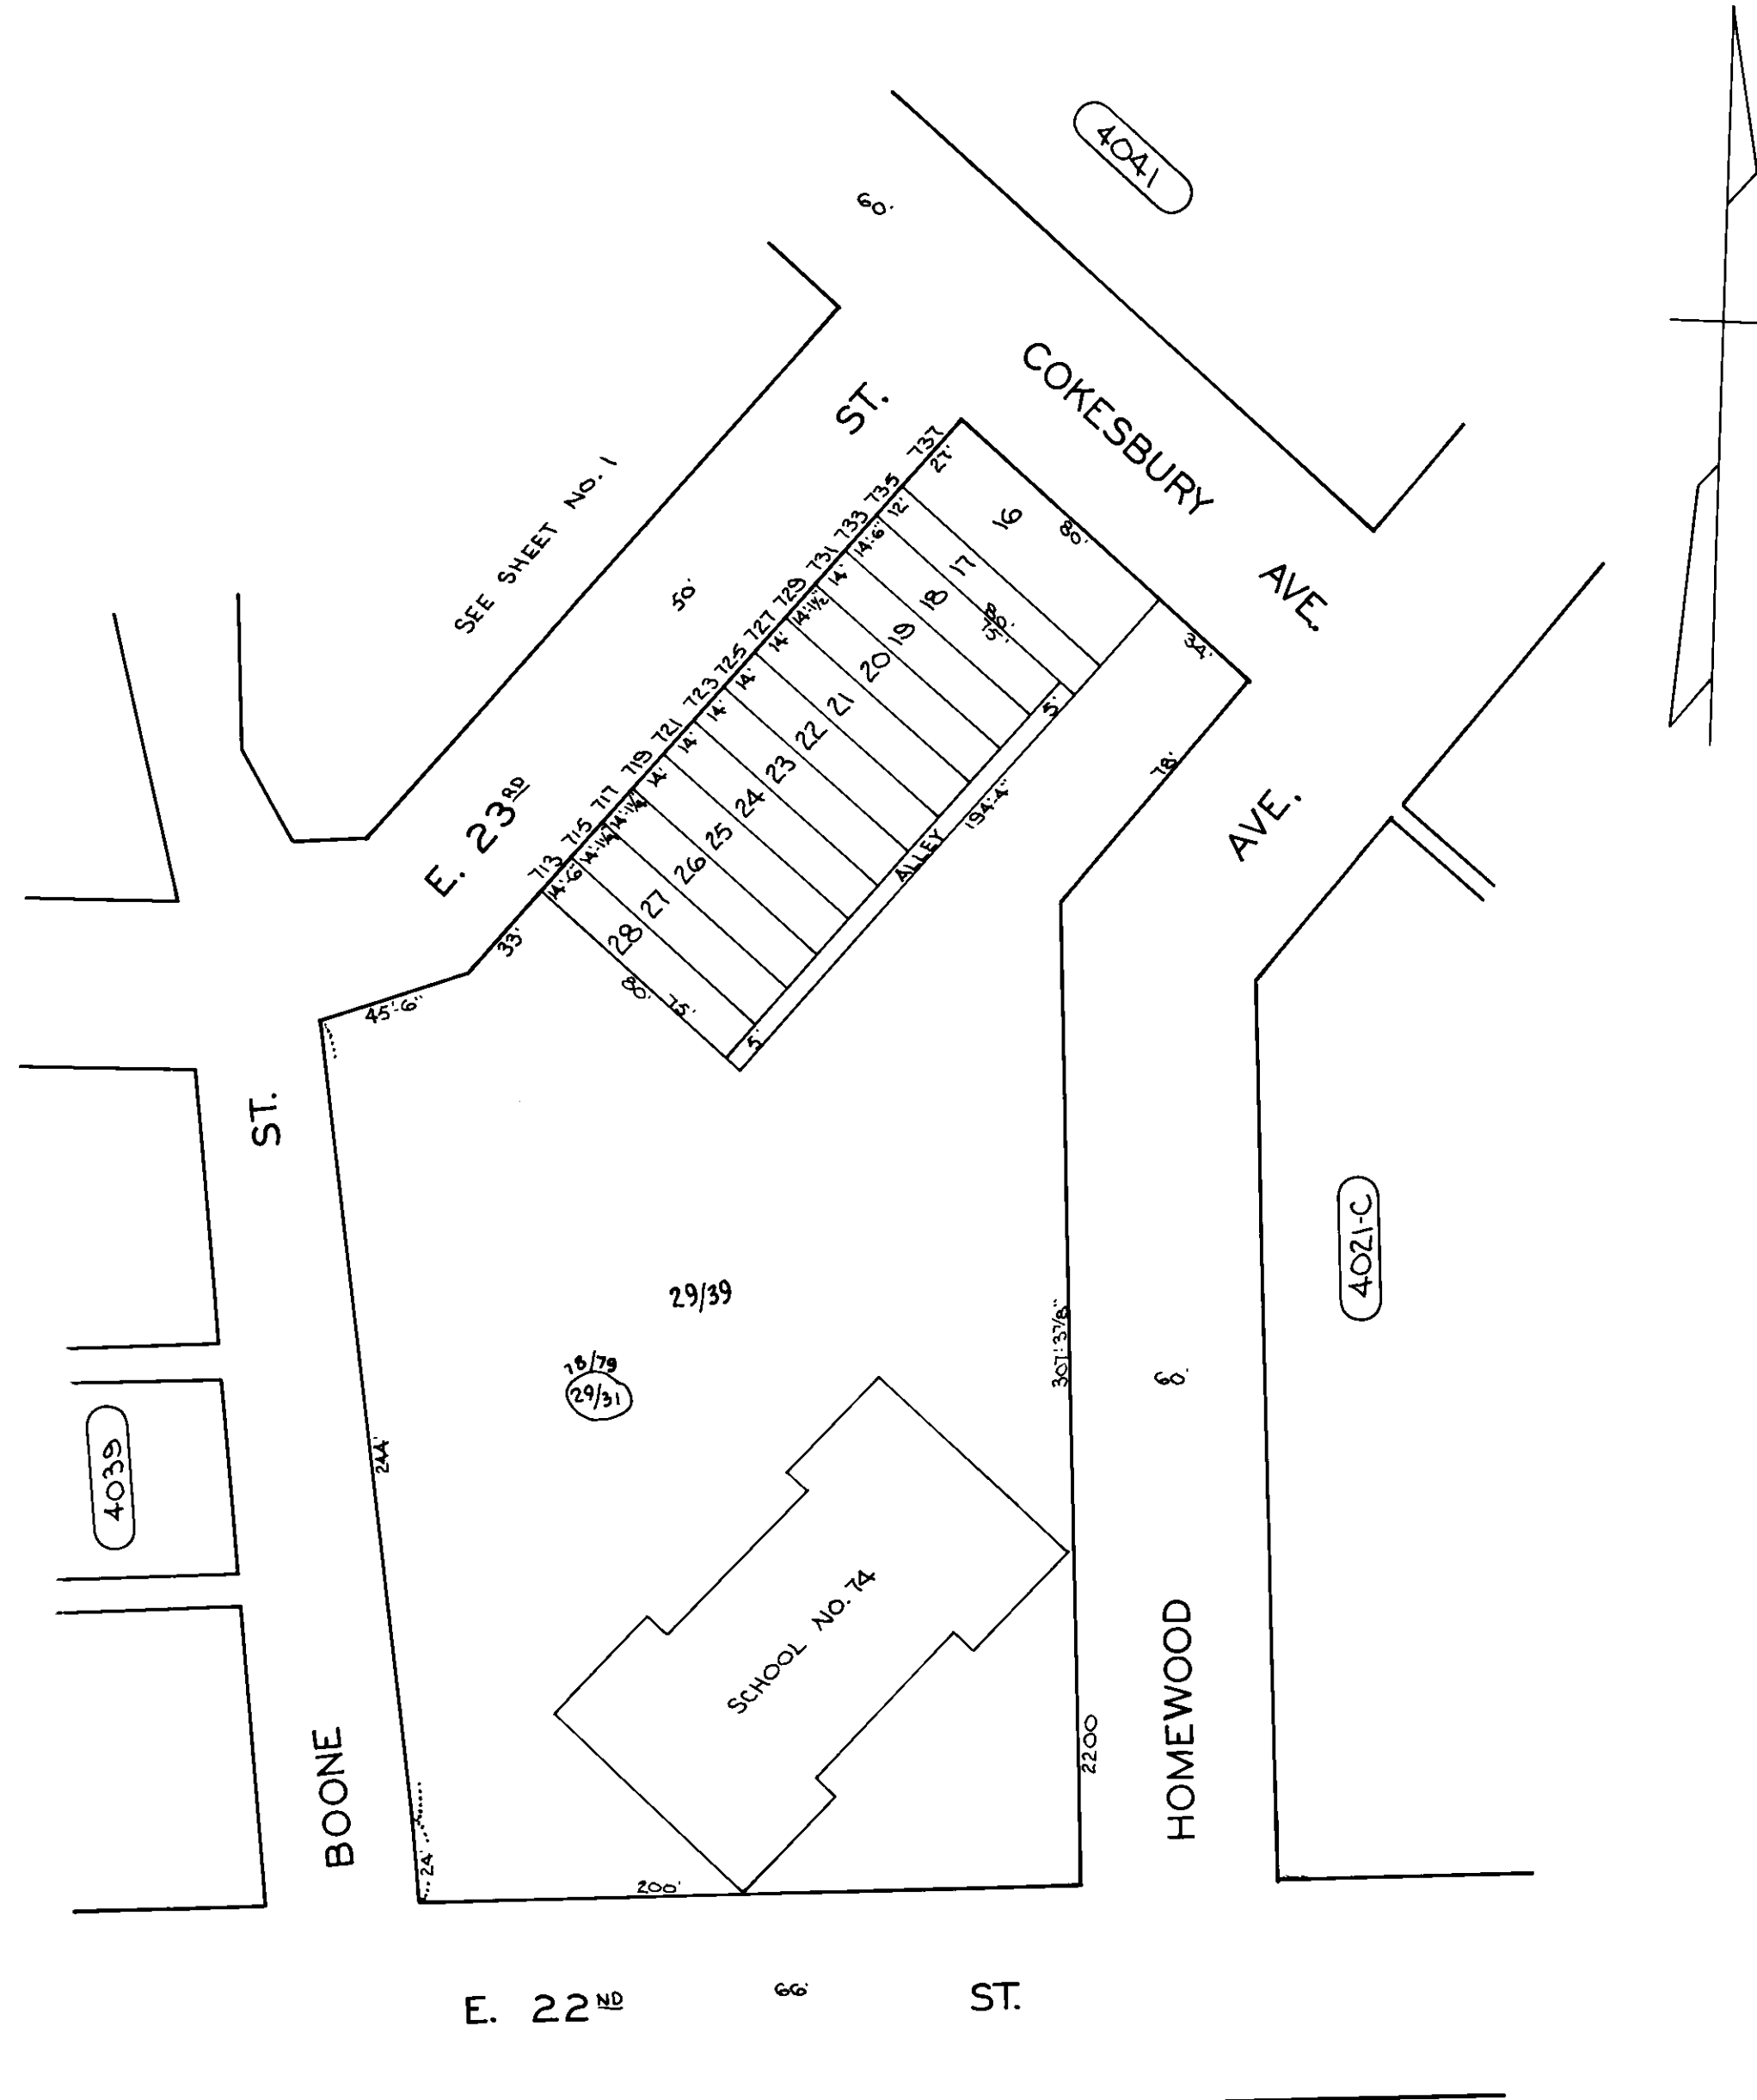

4039

4041

4021-C

4020

4022

SHEETS IN SET 2
SH. NO. 2

CITY OF BALTIMORE
DEPARTMENT OF PUBLIC WORKS

PROPERTY LOCATION DIVISION

WARD 9 SECTION 6

BLOCK 4024

SCALE 1"=50' DATE August 1978

NOTICE

THIS IS A REAL PROPERTY PLAT AS PROVIDED FOR UNDER ARTICLE 76(d) OF THE CITY CHARTER IT IS COMPILED FROM TITLE AND OTHER SOURCES AND IS **NOT** AN AUTHENTIC SURVEY.

TRACED BY *[Signature]*
LETTERED BY *[Signature]*
CHECKED BY