
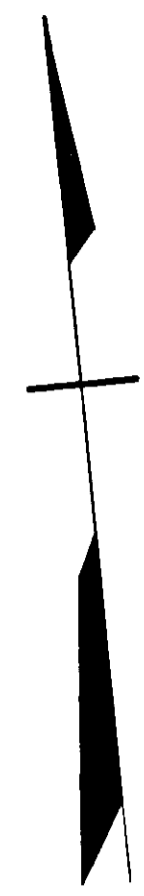


**REVISIONS**  
 LOTS 1, 22-40 PER DEED, C.5493-017-018

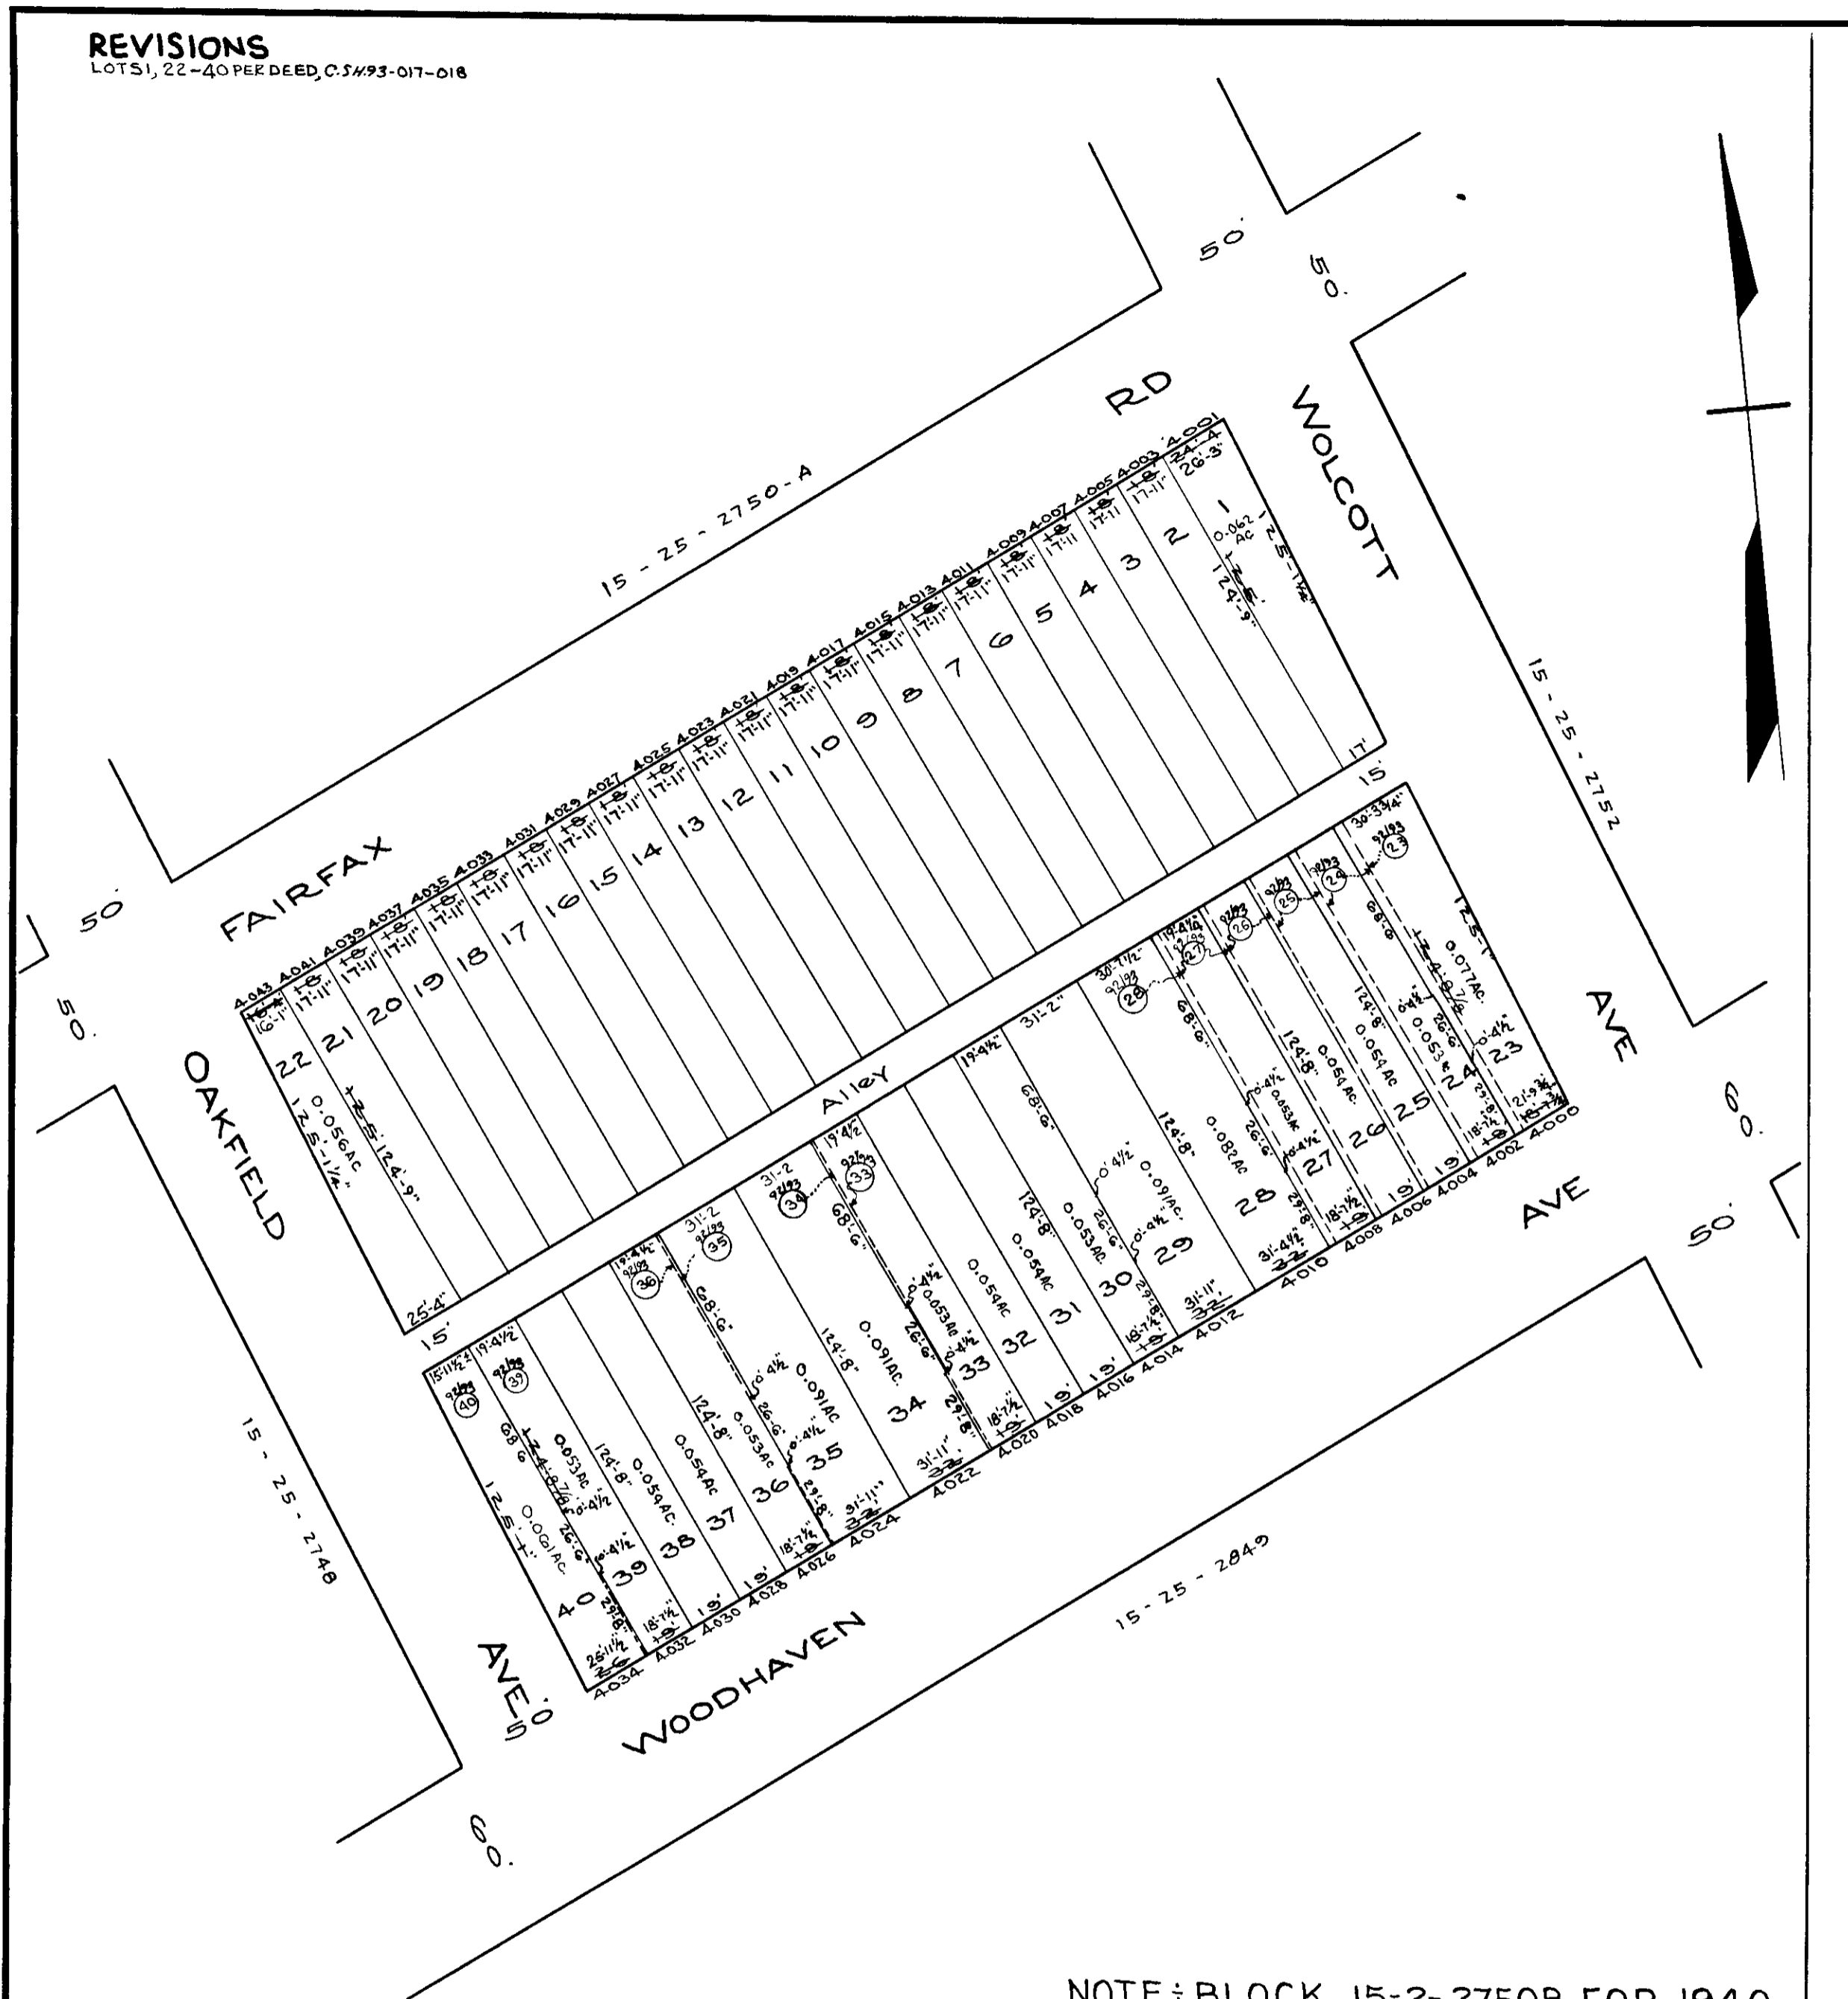

NOTE: BLOCK 15-2-2750B FOR 1940.

TRACED BY: Geo Moorehead  
 LETTERED BY: S. R. Ward  
 CHECKED BY:

**NOTICE**  
 THIS IS A REAL PROPERTY PLAT AS PROVIDED FOR UNDER ARTICLE 76(1) OF THE CITY CHARTER. IT IS COMPILED FROM TITLE AND OTHER SOURCES AND IS NOT AN AUTHENTIC SURVEY

CITY OF BALTIMORE  
 DEPARTMENT OF PUBLIC WORKS  
 BUREAU OF PLANS & SURVEYS  
 PROPERTY LOCATION DIVISION  
 WARD 15 SECTION 25  
 BLOCK 2750B  
 SCALE: 1"=50' DATE: Oct, 1923