


REVISIONS

LOTS 1 to 14 + 59/60 C. SH. 9500
 LOTS 19 THRU 37, 39 THRU 59, 71, 72 CONS'D PER D.O. C. SH 05-188-192

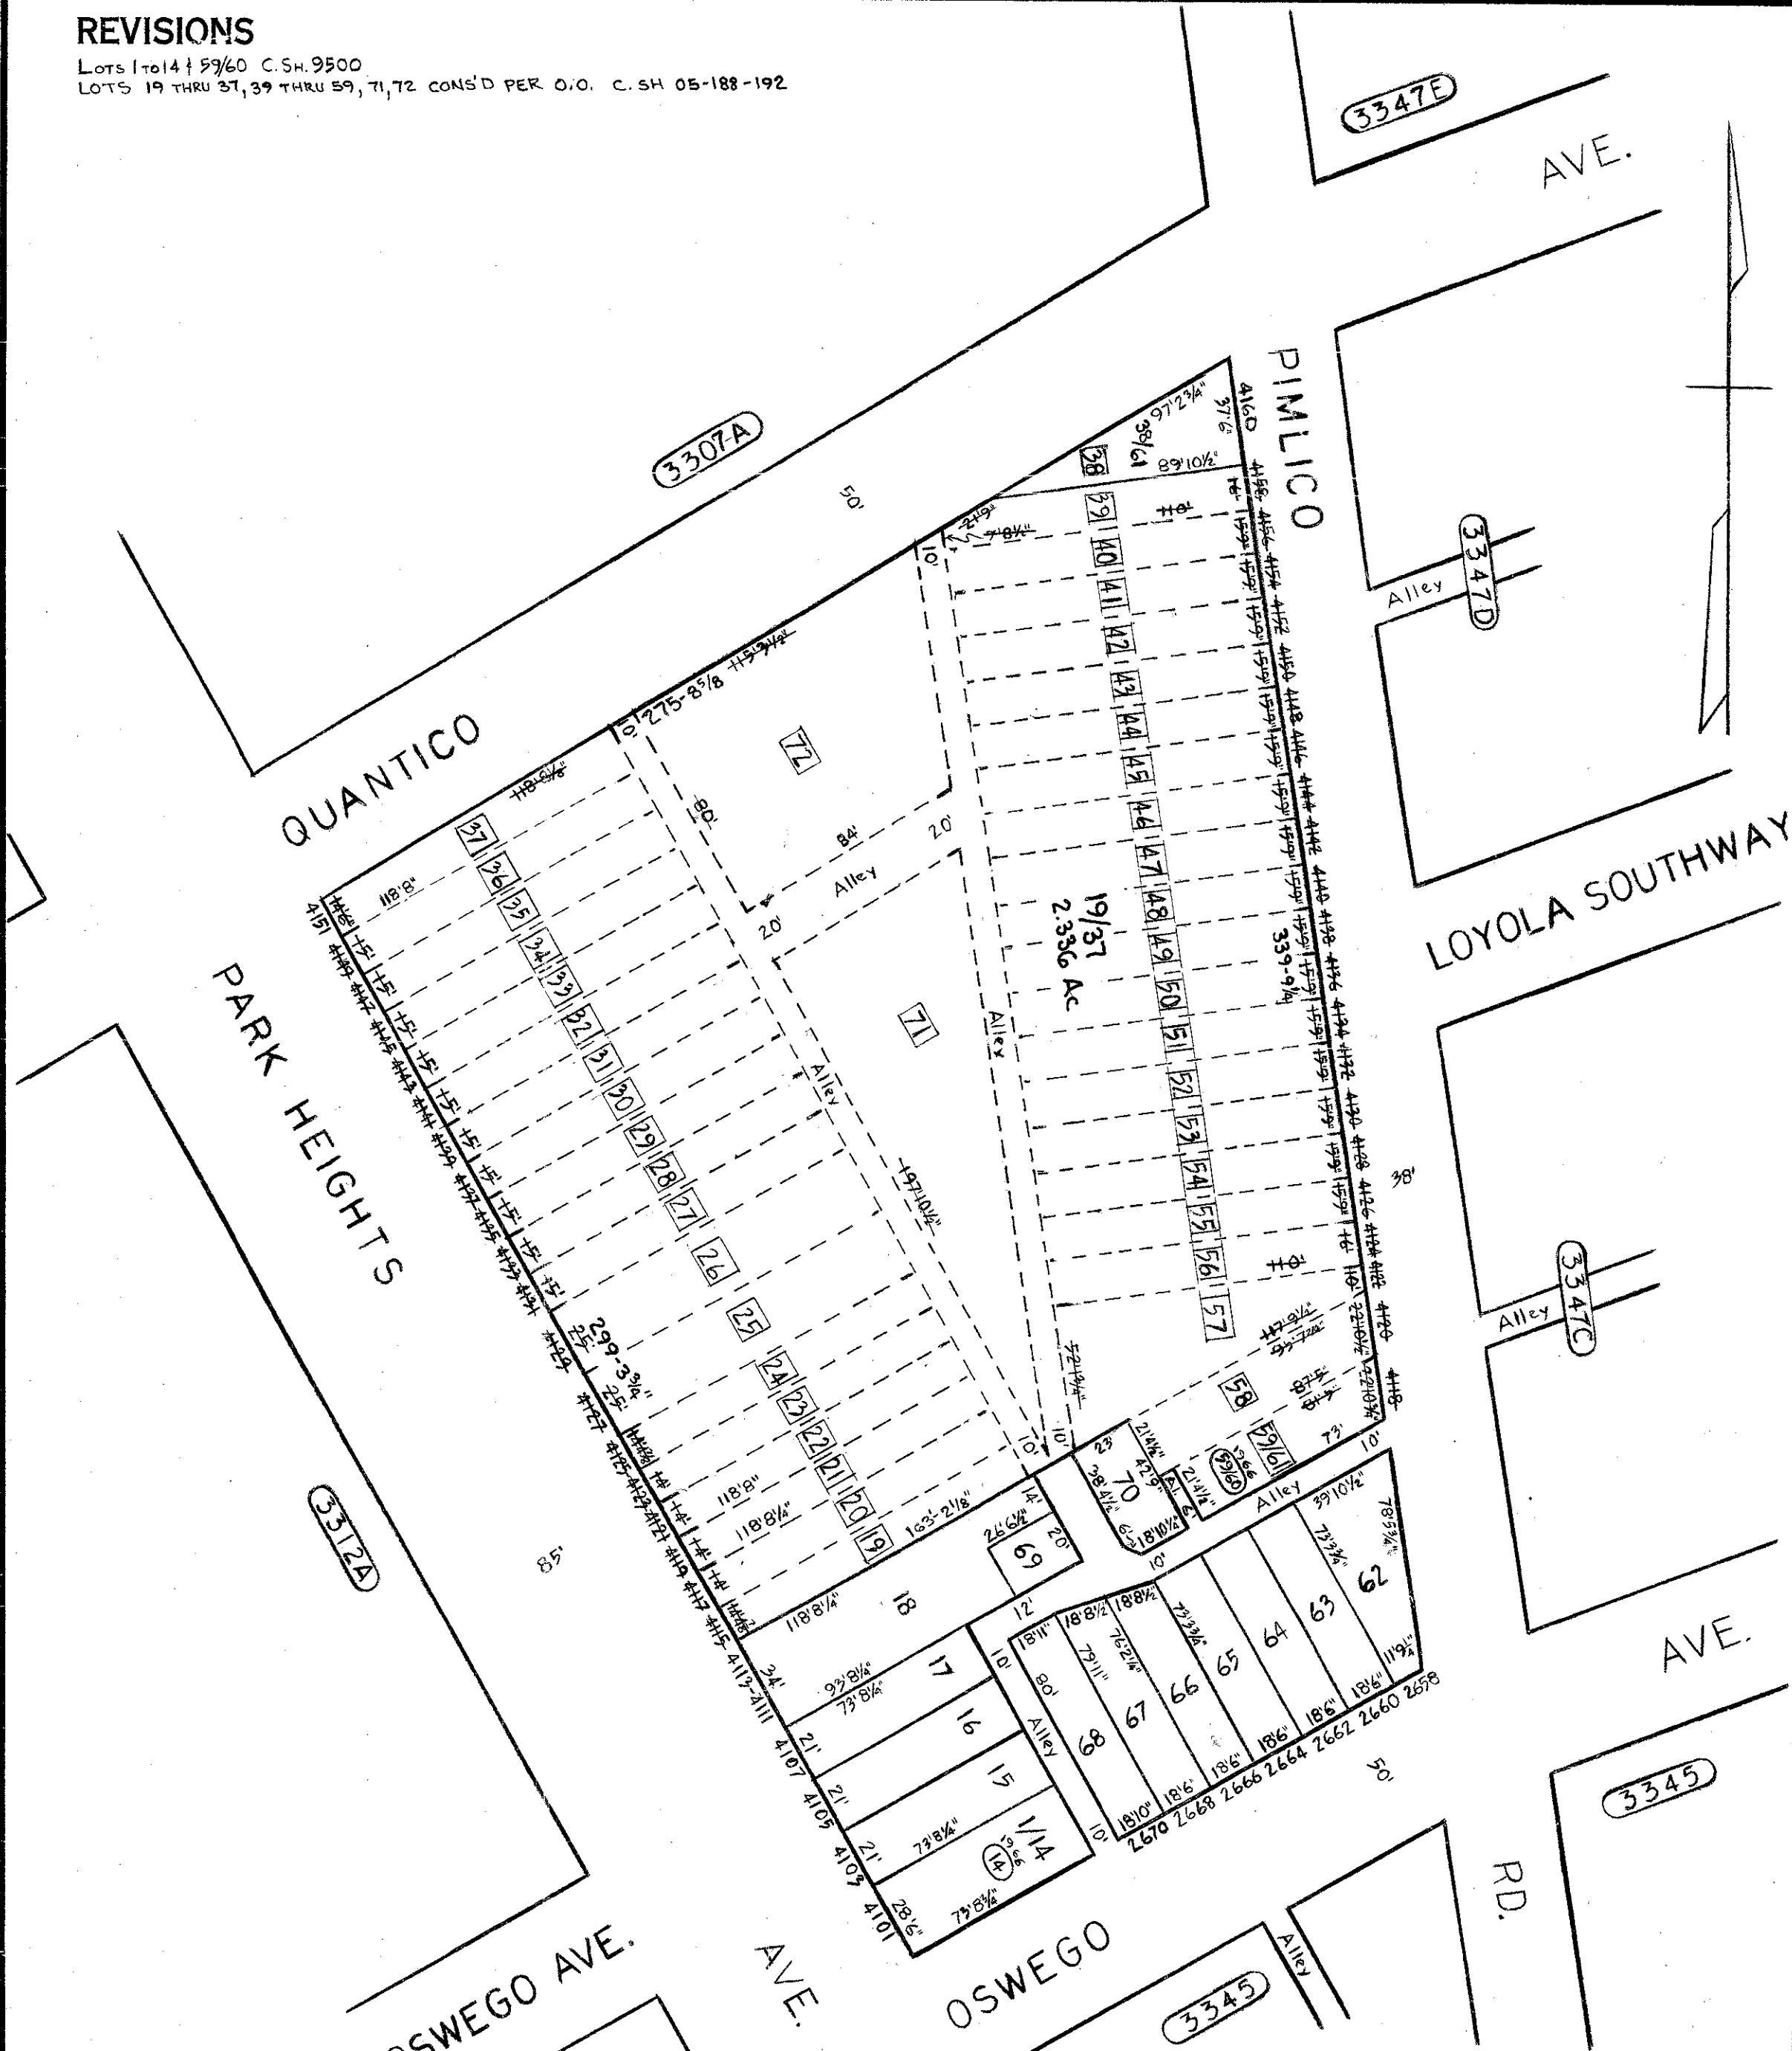

TRACED BY ANITA CAROLAN
 LETTERED BY A. CAROLAN
 CHECKED BY.....

NOTICE
 THIS IS A REAL PROPERTY PLAT AS PROVIDED FOR UNDER ARTICLE 76(d) OF THE CITY CHARTER IT IS COMPILED FROM TITLE AND OTHER SOURCES AND IS NOT AN AUTHENTIC SURVEY.

CITY OF BALTIMORE
 DEPARTMENT OF PUBLIC WORKS
 PROPERTY LOCATION DIVISION
WARD 15 SECTION 33
BLOCK 3307
 SCALE 1" = 50 FT. DATE Oct. 1965