


REVISIONS

BLOCK REDRAWN
 LOTS 11-19 & 37-39 CONS'D, DIM CHANGED & LOT NO. C. PER APP' & PLS. C.S.H. 81-379-380
 LOT 11 DIV PER DEED C.S.H. 06-093

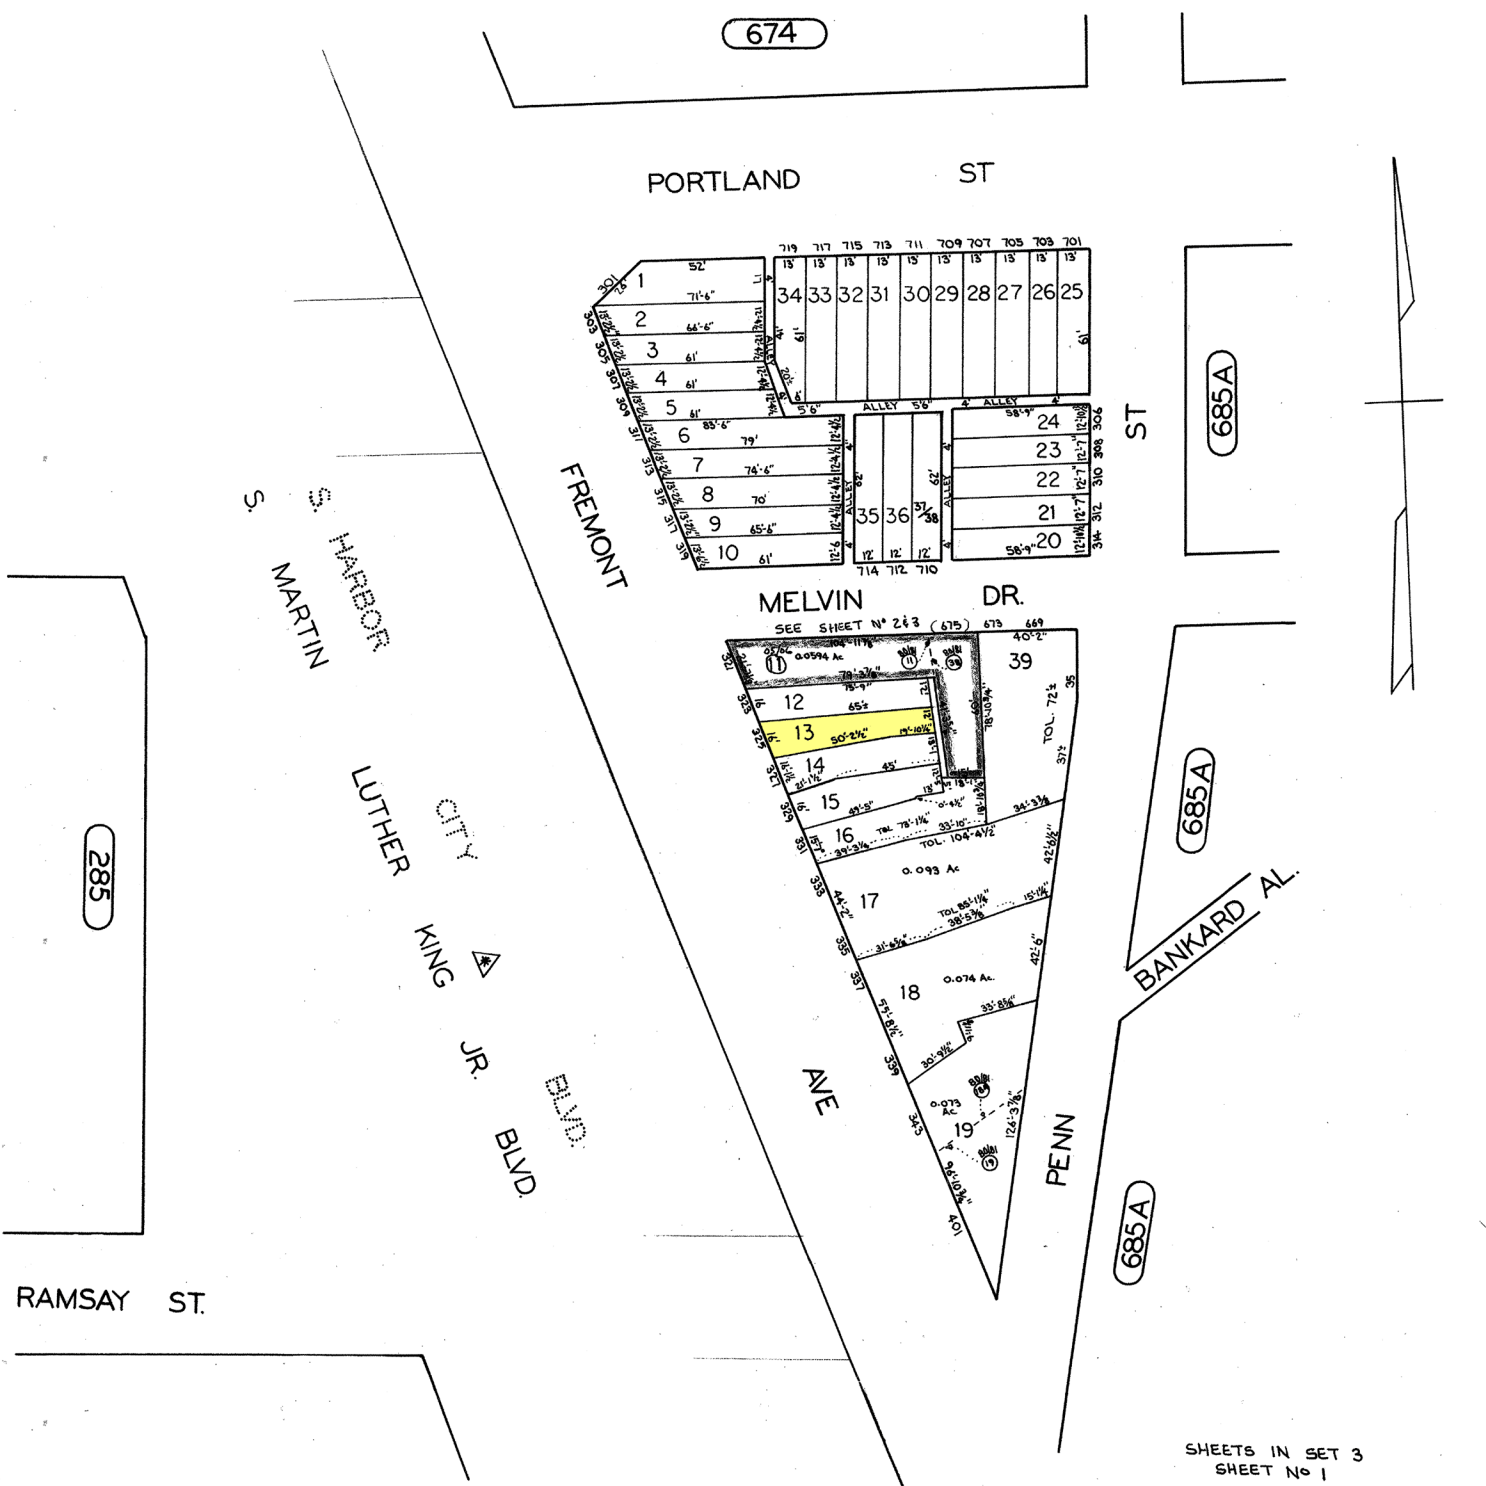

285

685A

685A

685A

SHEETS IN SET 3
 SHEET No 1

▲ NAME CHANGE - ORD 901 2/25/83

TRACED BY... PMF
 LETTERED BY... P.M. FORD
 CHECKED BY...

NOTICE
 THIS IS A REAL PROPERTY PLAT AS PROVIDED FOR UNDER ARTICLE 76(d) OF THE CITY CHARTER IT IS COMPILED FROM TITLE AND OTHER SOURCES AND IS NOT AN AUTHENTIC SURVEY.

CITY OF BALTIMORE
 DEPARTMENT OF PUBLIC WORKS
 PROPERTY LOCATION DIVISION
 WARD **22** SECTION **4**
 BLOCK **685-B**
 SCALE: 1"=50'-0" DATE: APRIL 1981